


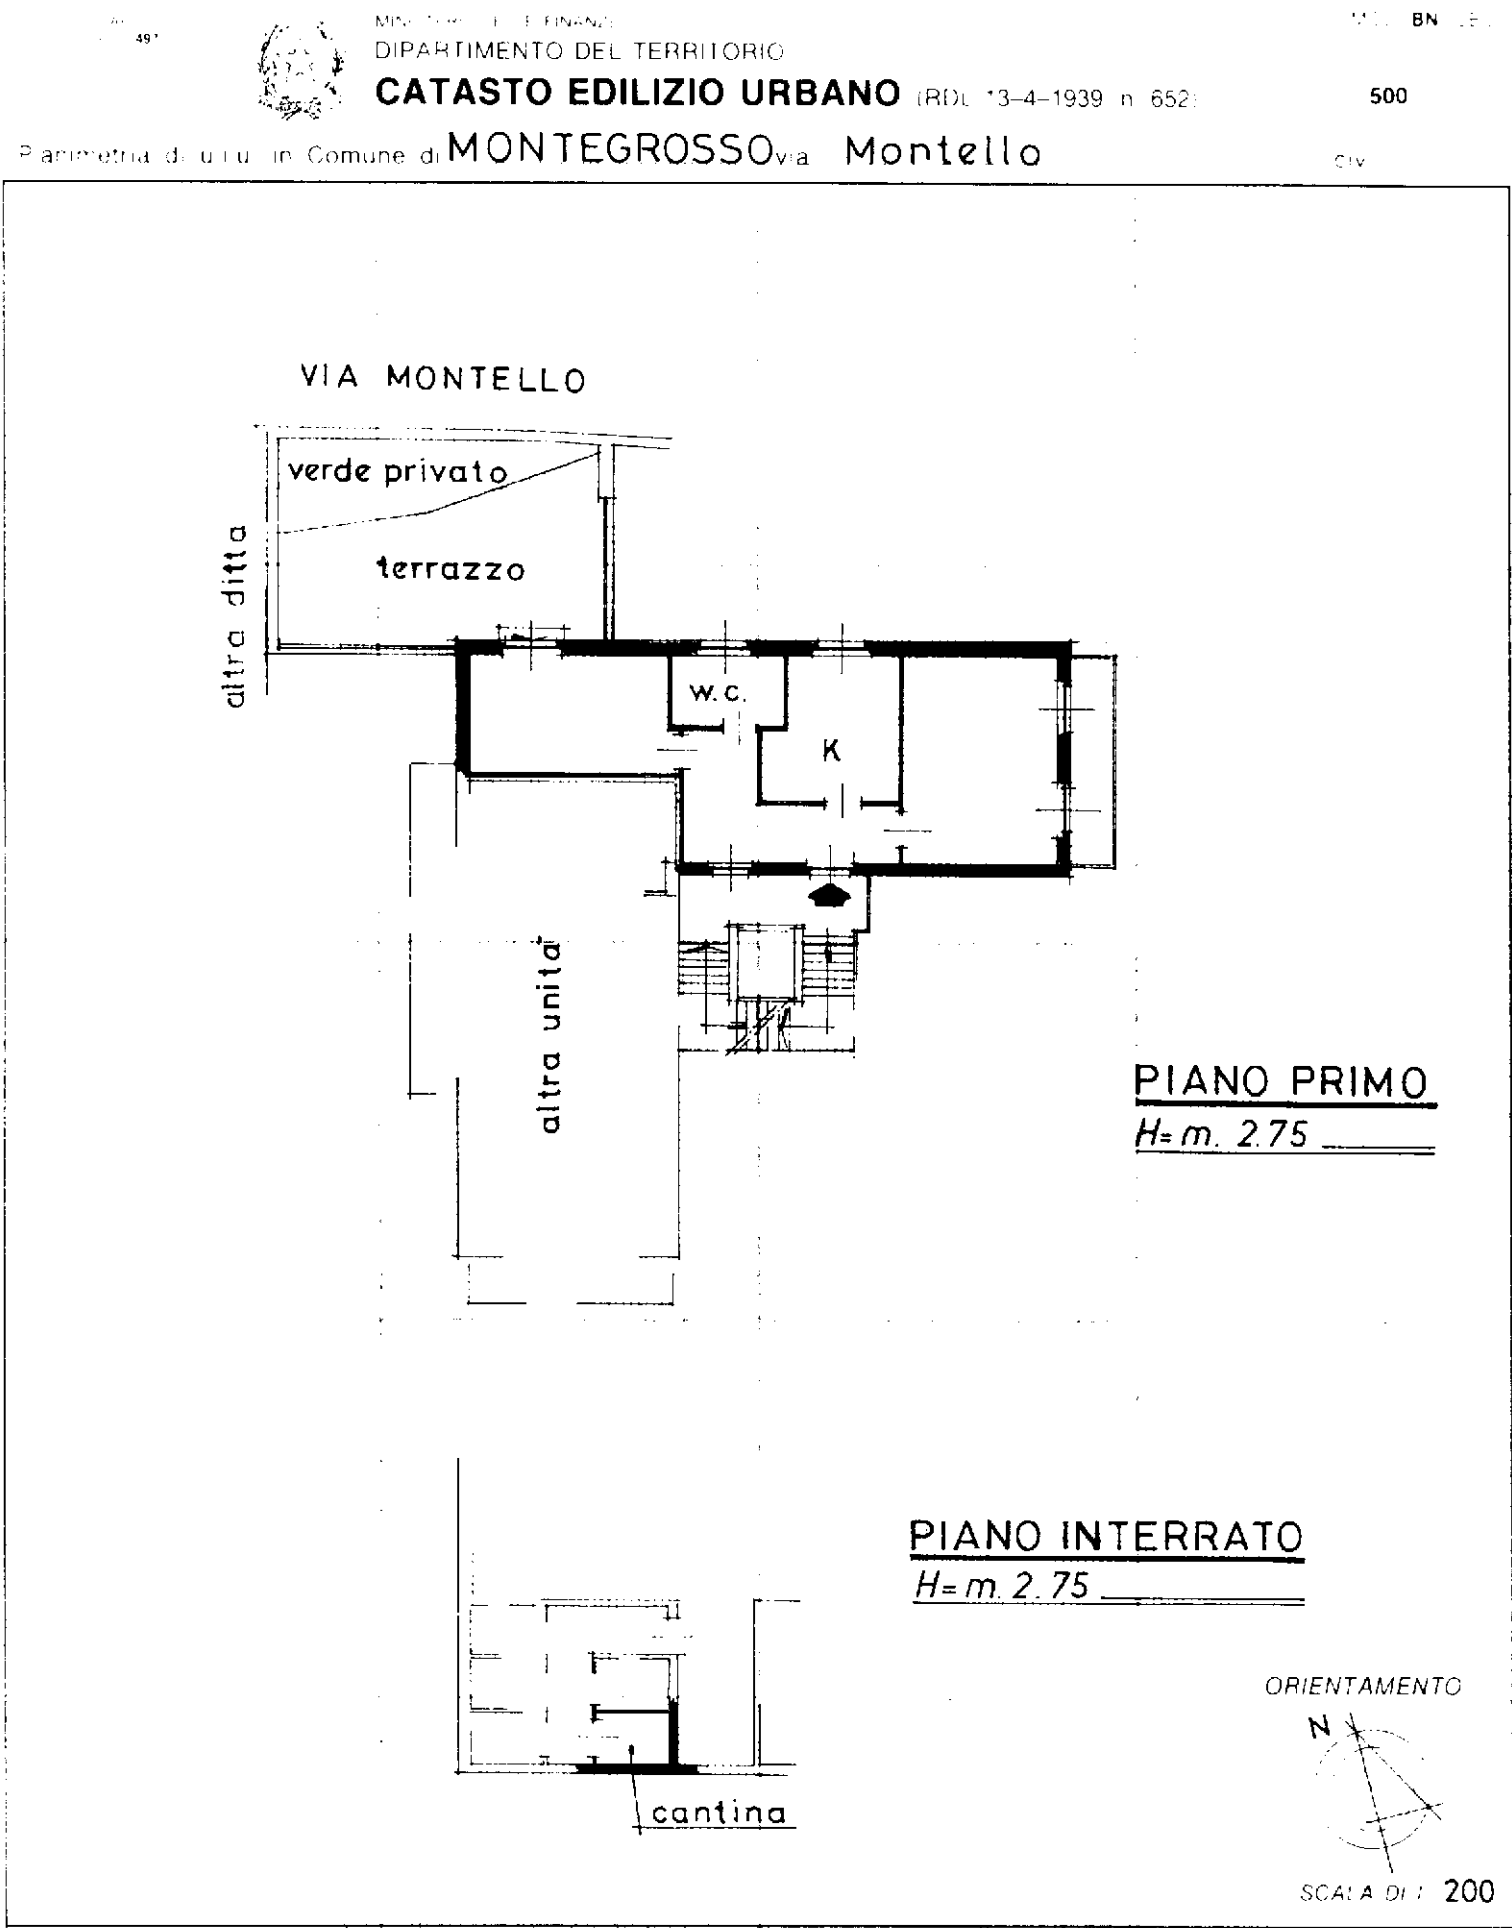

Completata da **Arch. BONINO GUIDO**

Architetti **ASTI** 34

data **20.12.98**

4 250 5