


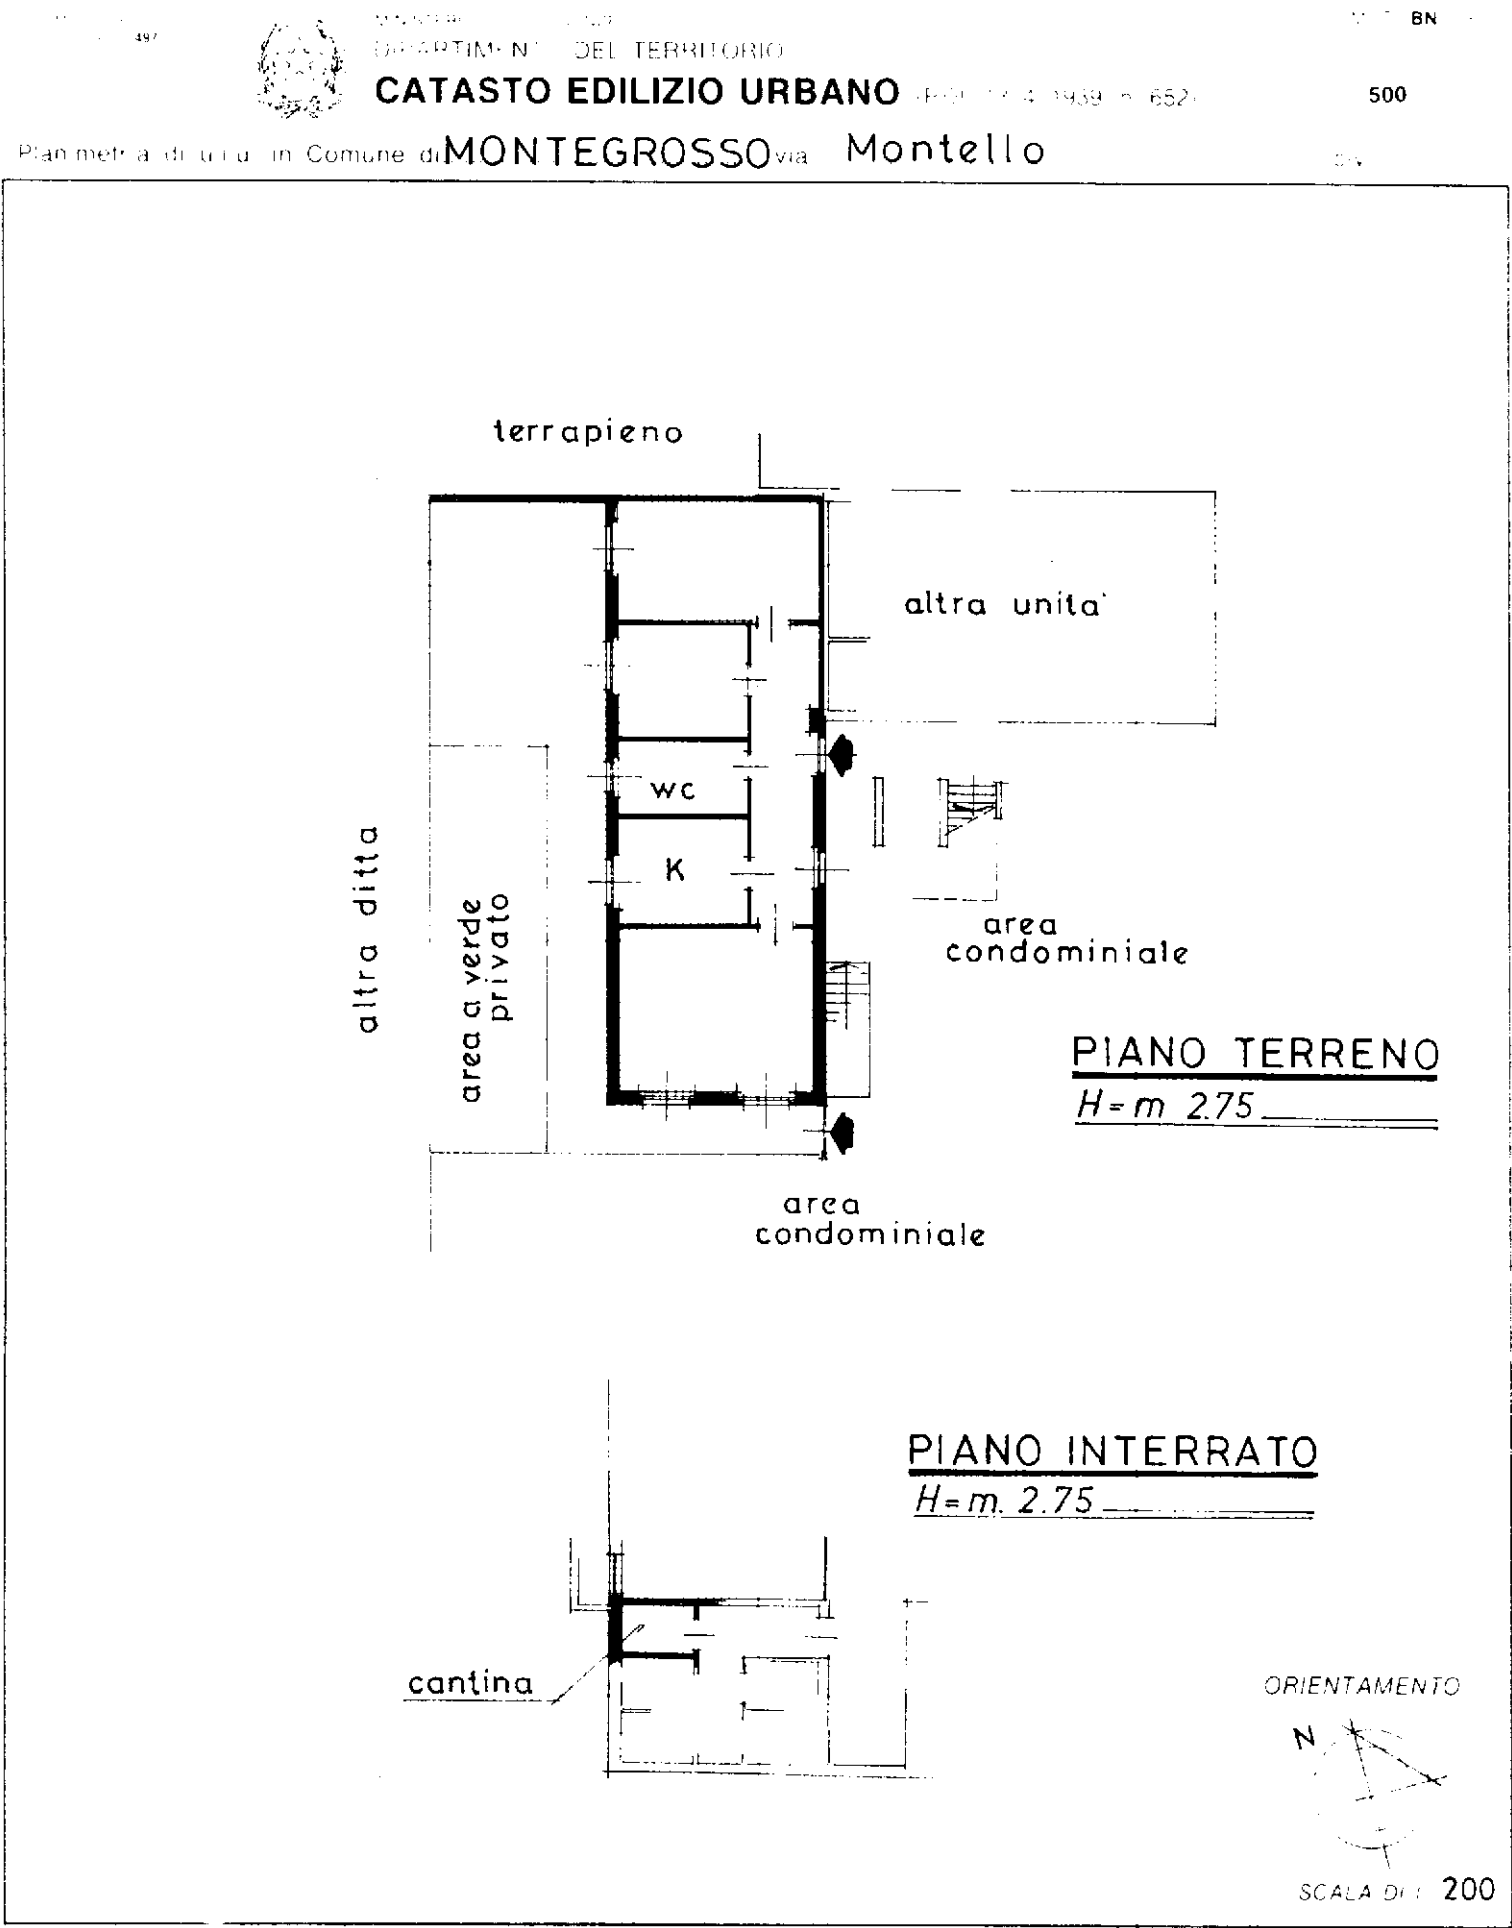

Completata da **Arch. BONINO GUIDO**

Architetti
ASTI

data **20.12.98** Firma *[Signature]*